


GUIDLINES FOR WIRE MANAGEMENT RACEWAYS AND CONDUITS:

THE FOLLOWING GUIDELINES REGARDING WIRE MANAGEMENT RACEWAY AND CONDUIT STANDARDIZATION ARE TO BE FOLLOWED ON THIS PROJECT.

CONDUIT DETAIL
LOCATED ON THE FLOOR PLAN ARE SYMBOLS FOR EACH CONDUIT ORIGINATION, DESTINATION AND SIZE. INCLUDED WITH EACH CONDUIT DETAIL IS A COMPILATION OF (5) PARTS.

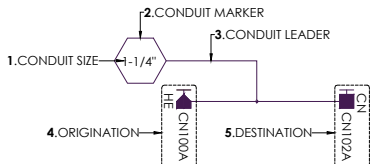

1.CONDUIT SIZE
THE CONDUIT SIZE INDICATES THE DIAMETER OF THE CONDUIT TO BE USED.

2.CONDUIT MARKER
THE CONDUIT MARKER IS THE SYMBOL INDICATING THAT A CONDUIT IS PRESENT.

3.CONDUIT LEADER
THE CONDUIT LEADER ATTACHES THE CONDUIT MARKER TO THE CONDUIT DESTINATION/ORIGINATION LINE.

4.ORIGINATION
THE ORIGINATION SYMBOL INDICATES THE CONDUIT SYSTEM TYPE, ROOM NUMBER AND POSITION OF THE HEAD END. IN CASES WHERE A CONDUIT IS TERMINATED BETWEEN MULTIPLE FLOORS, AN ARROW WITH ROOM NUMBER WILL BE REPRESENTED IN PLACE OF THE ORIGINATION SYMBOL.

5.DESTINATION
THE DESTINATION SYMBOL INDICATES THE CONDUIT SYSTEM TYPE, ROOM NUMBER AND POSITION OF THE CONDUIT END POINT.


ORIGINATION POINT OF ALL CONDUITS
THE ORIGINATION POINT OF ALL CONDUITS WILL TYPICALLY INCLUDE THE DESIGNATION HE, IDF OR CPB (CONDUIT PULL BOX) SHOWN WITHIN THE DRAWINGS AND REFERENCED IN THE WIRE/CONDUIT SCHEDULE.

DESTINATION POINT OF ALL CONDUITS
THE DESTINATION POINT OF ALL CONDUITS WILL BE SPECIFIED WITHIN THE WIRE/CONDUIT SCHEDULE.

GUIDELINES FOR DEVICE DETAIL AND NUMBERING:

THE FOLLOWING GUIDELINES REGARDING WIRE MANAGEMENT, NUMBERING METHODOLOGY AND CABLE SHEATHING COLOR STANDARDIZATION ARE TO BE FOLLOWED ON THIS PROJECT.

DEVICE DETAIL
LOCATED ON THE FLOOR PLAN ARE SYMBOLS FOR EACH LOW VOLTAGE DEVICE. INCLUDED WITH EACH SYMBOL IS A COMPILATION OF (5) SPECIFIC ATTRIBUTES.

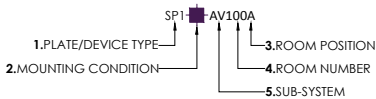

1.PLATE/DEVICE TYPE
THE PLATE OR DEVICE TYPE IS INDICATED BY 2 OR 3 ALPHA CHARACTERS WHICH REPRESENT THE DEVICE AT NOTED LOCATIONS (E.G. TV = TELEVISION, SP = SPEAKER, ETC.). THE NUMERIC CHARACTERS (E.G. 1, 2, 3, ETC.) FOLLOWING THE DEVICE TYPE REFERENCES THE SPECIFIC MANUFACTURE AND MODEL WITHIN THE DEVICE SCHEDULE.


2.MOUNTING CONDITION
THE MOUNTING CONDITION REFERENCES THE POSITION IN WHICH THE PLATE OR DEVICE WILL BE MOUNTED (E.G. IN-WALL, IN-CEILING, ETC.). EACH SYMBOL CAN BE FOUND ON THE SYMBOL SCHEDULE WHICH IS LOCATED ON THE "TITLE SHEET" OR EACH FLOOR PLAN PAGE WITHIN THE DRAWING PACKAGE.

3.SUB-SYSTEM
THE SUB-SYSTEM REFERENCE IDENTIFIES WHICH SUB-SYSTEM EACH SYMBOL IS ASSOCIATED WITH.(E.G. AV100A = AUDIO VIDEO)

4.ROOM NUMBER
THE ROOM NUMBER REFERENCE IDENTIFIES THE ROOM IN WHICH THE DEVICE RESIDES. (E.G. AV100A = ROOM NUMBER 100)

5.ROOM POSITION
THE ROOM POSITION REFERENCE IDENTIFIES THE UNIQUE LOCATION IN WHICH THE DEVICE IS LOCATED WITHIN A ROOM. (E.G. AV103A = LOCATION A)

WIRE LABELING
ALL INTERCONNECTS AND WIRES ARE TO BE LABELED AT BOTH "ORIGIN" LOCATION AND "DESTINATION" LOCATION WITH THE APPROPRIATE NUMBER. WIRE NUMBERS CAN BE DERIVED FROM THE WIRE/CONDUIT SCHEDULES. USING THE "WIRE ID" COLUMN, EACH WIRE IS LISTED WITH AN ASSOCIATED ALPHANUMERIC NUMBER (E.G. AV103A,SP).

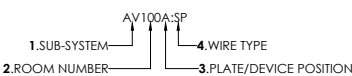

THIS DESIGNATION SHALL BE MARKED ON THE WIRE USING A PANDUIT OR SIMILAR LABEL MAKER. THE METHODOLOGY OF WIRE NUMBERING IS AS FOLLOWS:

1. THE LEADING LETTERS OF A WIRE NUMBER REFER TO THE SUB-SYSTEM. THE SUB-SYSTEM REFERENCE IDENTIFIES WHICH SUB-SYSTEM EACH SYMBOL IS ASSOCIATED WITH. (E.G. AV100A = AUDIO VIDEO)
2. THE NUMBER FOLLOWING THE SUB-SYSTEM REFERS TO THE ROOM NUMBER. THE ROOM NUMBER REFERENCE IDENTIFIES THE ROOM IN WHICH THE DEVICE RESIDES. (E.G. AV100A = ROOM NUMBER 100)
3. THE LETTER FOLLOWING THE ROOM NUMBER REFERS TO THE ROOM POSITION. THE ROOM POSITION REFERENCE IDENTIFIES THE UNIQUE LOCATION IN WHICH THE DEVICE IS LOCATED WITHIN A ROOM. (E.G. AV103A = LOCATION A)
4. THE LETTERS FOLLOWING THE UNIQUE LOCATION IDENTIFIER REFER TO THE GENERAL WIRE TYPE. (E.G. AV100A,SP = SPEAKER WIRE)

IN SOME CASES MULTIPLE CABLES OF THE SAME TYPE WILL BE RUN TO THE SAME LOCATION. IN THESE INSTANCES A NUMBER IS ATTACHED AT THE END OF THE "WIRE ID" (E.G. AV100A,SP1 AND AV100A,SP2). A "WIRE STANDARDS" SPECIFICATION IS ATTACHED TO THE "WIRE/CONDUIT SCHEDULES". THE "WIRE STANDARDS" DOCUMENT WILL CALL OUT WIRE COMPOSITION AND SPECIFY WHICH MANUFACTURERS PRODUCT WILL BE AUTHORIZED FOR INSTALLATION.

ORIGINATION POINT OF ALL WIRES
THE ORIGINATION POINT OF ALL WIRES WILL TYPICALLY INCLUDE THE DESIGNATION HE, AV OR IDF SHOWN WITHIN THE DRAWINGS AND REFERENCED IN THE WIRE/CONDUIT SCHEDULE.


DESTINATION POINT OF ALL WIRES
THE DESTINATION POINT OF ALL WIRES WILL BE SPECIFIED WITHIN THE WIRE/CONDUIT SCHEDULE.

WIRE SCHEDULE

	WIRE ID	WIRE DESCRIPTION	WIRE APPLICATION	DEVICE TYPE	ORIGIN NAME	HEAD END LOCATION	ORIGIN POSITION	DESTINATION NAME	DESTINATION LOCATION	DESTINATION POSITION	NOTES
1	AV104D,SP1	14/2 Speaker Cable	Speaker Connection to Amplifier	A/V	TV LOUNGE	104AV	AV104A	TV LOUNGE	104	AV104D	SPLIT TO INDIVIDUAL RUNS
2	AV104D,SP2	14/2 Speaker Cable	Speaker Connection to Amplifier	A/V	TV LOUNGE	104AV	AV104A	TV LOUNGE	104	AV104D	SPLIT TO INDIVIDUAL RUNS
3	AV104D,SP3	14/2 Speaker Cable	Speaker Connection to Amplifier	A/V	TV LOUNGE	104AV	AV104A	TV LOUNGE	104	AV104D	SPLIT TO INDIVIDUAL RUNS
4	AV104E,SUB	14/2 Speaker Cable	Subwoofer Connection to Amplifier	A/V	TV LOUNGE	104AV	AV104A	TV LOUNGE	104	AV104E	
5	AV104F,SP	14/2 Speaker Cable	Speaker Connection to Amplifier	A/V	TV LOUNGE	104AV	AV104A	TV LOUNGE	104	AV104F	
6	AV104G,SP	14/2 Speaker Cable	Speaker Connection to Amplifier	A/V	TV LOUNGE	104AV	AV104A	TV LOUNGE	104	AV104G	

WIRE TYPE STANDARD

SUFFIX	WIRE DESCRIPTION	WIRE APPLICATION	DEVICE TYPE	MANUFACTURER	MODEL	COLOR	NOTES
KSU	Cat6 4-pr Cable	Telephone System Voice Extension	VOICE	BELDEN	2413	BLUE	Plenum Rated
LAN	Cat6 4-pr Cable	Local Area Network	DATA	BELDEN	2413	GREEN	Plenum Rated
UTP	Cat6 4-pr Cable	Data/Video	A/V	BELDEN	2413	YELLOW	Plenum Rated
SPARE	Cat6 4-pr Cable	Spare	A/V	BELDEN	2413	ORANGE	Plenum Rated
CX	RG6 Quad Shielded Coaxial Cable	Television Video/Audio/CATV/Satellite Service	A/V	BELDEN	7914P	WHITE	Plenum Rated

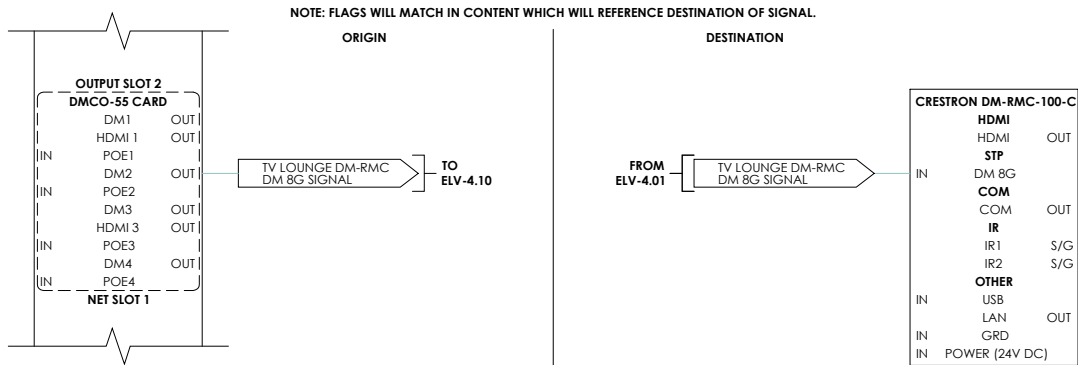

GENERAL DETAILS

AV	AUDIO/VIDEO HEAD END
TV	TELEVISION OUTLET
TV	TELEVISION FLOOR OUTLET
TV	TELEVISION OUTLET IN-CEILING
AV	AUDIO/VIDEO OUTLET
SP	SPEAKER IN-CEILING
SP	SPEAKER IN-WALL
SJ	SPEAKER JACK OUTLET
SUB	SUBWOOFER UNDER FLOOR
SUB	SUBWOOFER IN-WALL
SUB	SUBWOOFER IN ROOM/IN LANDSCAPE
VC	VOLUME CONTROL
PJ	PROJECTOR OUTLET IN-CEILING
CATV	CATV HEAD END
SAT	SAT ANTENNA
CN	CONDUIT OUTLET
ART	MOTORIZED CANVAS
IDF	AUDIO/VIDEO INTERMEDIATE DISTRIBUTION FRAME
AVS	DEDICATED CIRCUIT (TO DEDICATED A/V SUB PANEL)

ENTERTAINMENT SYMBOLS

OC	OVERLAY CONTROL HEAD END
OC	OVERLAY CONTROL DEVICE
TP	TOUCH PANEL IN-WALL
TP	WIRELESS TOUCH PANEL
TS	TEMPERATURE SENSOR


OVERLAY CONTROL SYMBOLS

COM	COMMUNICATIONS HEAD END
COM	COMMUNICATIONS CONNECTION
COM	COMMUNICATIONS - FLOOR MOUNTED
DP	DOORPHONE
WAP	WIRELESS ACCESS POINT
WFI	DISTRIBUTED ANTENNA SYSTEM - WIFI
CEL	DISTRIBUTED ANTENNA SYSTEM - CELLULAR
IDF	COMMUNICATIONS INTERMEDIATE DISTRIBUTION FRAME

COMMUNICATION SYMBOLS

SEC	SECURITY SYSTEM HEAD END
SK	SECURITY KEYPAD
DS	DOOR CONTACT
WS	WINDOW CONTACT
AS	ALARM SCREEN
MD	MOTION DETECTOR - CEILING MOUNTED
MD	MOTION DETECTOR - WALL MOUNTED
AD	AUDIBLE DEVICE
GB	GLASS BREAK DETECTOR
SS	SHOCK SENSOR
SD	SMOKE DETECTOR
HD	HEAT DETECTOR
CO	CARBON MONOXIDE SENSOR - CEILING MOUNTED
CO	CARBON MONOXIDE SENSOR - WALL MOUNTED
SL	SECURITY LIGHTING
DR	DOOR RELEASE - CEILING MOUNTED
DR	DOOR RELEASE - WALL MOUNTED
AC	ACCESS CONTROL KEYPAD
RTE	RELEASE TO EXIT BUTTON
CC	SURVEILLANCE CAMERA - CEILING MOUNTED
CC	SURVEILLANCE CAMERA - WALL MOUNTED
FL	FLOOD SENSOR
PB	PANIC BUTTON
PB	PANIC BUTTON (WIRED THROUGH FLOOR BOX)
IS	INTERCOM STATION
CN	CONDUIT OUTLET
TV	SECURITY MONITOR
IDF	SECURITY INTERMEDIATE DISTRIBUTION FRAME
CN	CONDUIT END POINT
CPB	CONDUIT PULL BOX

SECURITY/FIRE SYMBOLS

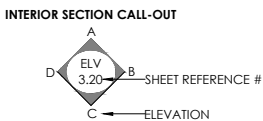

ARCHITECTURAL SYMBOL SCHEDULE

AC	= ACCESS CONTROL
ACE	= ACCESS CONTROL (EXTERIOR RUNS)
ACS	= ACCESS CONTROL SYSTEM
AD	= AUDIBLE DEVICE
ART	= ARTWORK (MOTORIZED CANVAS)
AS	= ALARM SCREEN
AV	= AUDIO/VIDEO
AVS	= AUDIO/VIDEO SYSTEM
BD	= BUS DEVICE
CATV	= CABLE TELEVISION
CC	= CLOSED CIRCUIT CAMERA
CCE	= CLOSED CIRCUIT CAMERA (EXTERIOR RUNS)
CCTV	= CLOSED CIRCUIT TELEVISION
CEL	= CELLULAR
CN	= CONDUIT
CO	= CARBON MONOXIDE
CON	= CONCEPTUAL (DRAWING SET)
COM	= COMMUNICATIONS
CPB	= CONDUIT PULL BOX
CTA	= CATEGORY CABLE - AUDIO
CTV	= CATEGORY CABLE - VIDEO
CX	= COAXIAL
CXE	= COAXIAL (EXTERIOR RUNS)
DP	= DOOR PHONE
DPE	= DOOR PHONE (EXTERIOR RUNS)
DR	= DOOR RELEASE
DRE	= DOOR RELEASE (EXTERIOR RUNS)
DS	= DOOR SENSOR
DSE	= DOOR SENSOR (EXTERIOR RUNS)
ELV	= ELECTRONIC LOW VOLTAGE (DRAWING SET)
FL	= FLOOD SENSOR
FO	= FIBER OPTIC
GB	= GLASS BREAK
HD	= HEAT DETECTOR
HE	= HEAD END
HVAC	= HEATING, VENTILATION AND AIR COOLING
IDF	= INTERMEDIATE DISTRIBUTION FRAME
IS	= INTERCOM STATION
KSU	= KEY SYSTEM UNIT
LAN	= LOCAL AREA NETWORK
LANE	= LOCAL AREA NETWORK (EXTERIOR RUNS)
LC	= LIFT CONTROL
LL	= LINE LEVEL
MD	= MOTION DETECTOR
MDE	= MOTION DETECTOR (EXTERIOR RUNS)
MDF	= MAIN DISTRIBUTION FRAME
MS	= MOISTURE SENSOR
OC	= OVERLAY CONTROL
OCS	= OVERLAY CONTROL SYSTEM
PB	= PANIC BUTTON
PH	= PHONE
PJ	= PROJECTOR
RN	= REMOTE NODE
RP	= REMOTE POWER
RPE	= REMOTE POWER (EXTERIOR RUNS)
RTE	= REQUEST TO EXIT
RTEE	= REQUEST TO EXIT (EXTERIOR RUNS)
SAT	= SATELLITE TELEVISION
SEC	= SECURITY SYSTEM
SD	= SMOKE DETECTOR
SJ	= SPEAKER JACK
SK	= SECURITY KEYPAD
SL	= SECURITY LIGHTING
SP	= SPEAKER
SPE	= SPEAKER (EXTERIOR RUNS)
SS	= SHOCK SENSOR
SUB	= SUBWOOFER
TH	= THERMOSTAT
TN	= THERMOSTAT NETWORK
TP	= TOUCH PANEL
TS	= TEMPERATURE SENSOR
TV	= TELEVISION
UTP	= UNSHIELDED TWISTED PAIR
VC	= VOLUME CONTROL
WAP	= WIRELESS ACCESS POINT
WHA	= WHOLE HOUSE AUDIO
WHV	= WHOLE HOUSE VIDEO
WFI	= WI-FI
WS	= WINDOW SENSOR

ABBREVIATIONS

BLOCK DIAGRAM SIGNAL LINE TYPES	
—	AUDIO
—	VIDEO
—	DIGITAL AUDIO
—	OVERLAY CONTROL
—	LAN
—	POWER

SIGNAL LINE TYPES

ELV-1.00	TITLE SHEET
CON-2.10H	CONCEPTUAL LAYOUT PLAN FIRST FLOOR AUDIO VIDEO
CON-2.10S	CONCEPTUAL LAYOUT PLAN FIRST FLOOR SECURITY
CON-2.11H	CONCEPTUAL LAYOUT PLAN FIRST FLOOR WI-FI
ELV-2.10H	GENERAL DEVICE LAYOUT PLAN FIRST FLOOR AUDIO VIDEO
ELV-2.10S	GENERAL DEVICE LAYOUT PLAN FIRST FLOOR SECURITY
ELV-2.10CN	CONDUIT LAYOUT PLAN FIRST FLOOR COMPOSITE
ELV-2.80	WIRE INFRASTRUCTURE SCHEDULE 1
ELV-2.81	WIRE INFRASTRUCTURE SCHEDULE 2
ELV-3.13	LIVING ROOM 107 COORDINATED DEVICE DRAWINGS
ELV-3.14	DINING ROOM 108 COORDINATED DEVICE DRAWINGS
ELV-3.15	FAMILY ROOM 111 AND LIVING DECK 002 COORDINATED DEVICE DRAWINGS
ELV-3.50	CONCEPTUAL LAYOUT PLAN MAIN DISTRIBUTION FRAME
ELV-3.60	MAIN DISTRIBUTION FRAME DEVICE PLACEMENT ELEVATIONS
ELV-3.61	MAIN DISTRIBUTION FRAME RACK ELEVATIONS 1
ELV-3.62	MAIN DISTRIBUTION FRAME RACK ELEVATIONS 2
ELV-3.70	MAIN DISTRIBUTION FRAME RACK 1 DEMARCATION
ELV-3.80	MAIN DISTRIBUTION FRAME CONDUIT PLACEMENT ELEVATION
ELV-4.00	AUDIO VIDEO DISTRIBUTION BLOCK DIAGRAM 1
ELV-4.01	AUDIO VIDEO DISTRIBUTION BLOCK DIAGRAM 2
ELV-4.05	CCTV DISTRIBUTION BLOCK DIAGRAM
ELV-4.10	BEDROOM 106, DINING ROOM 108, AND FAMILY ROOM 111 BLOCK DIAGRAMS
ELV-4.11	MEDIA ROOM BLOCK DIAGRAM
ELV-4.20	OVERLAY CONTROL BLOCK DIAGRAM
ELV-5.00	DEVICE SCHEDULE
ELV-6.00	PLATE DETAILS 1
ELV-6.01	PLATE DETAILS 2
ELV-6.10	INSTALLATION DETAILS

SHEET INDEX

DRAWINGS INCLUDED WITHIN SPECIFICATION:

THERE ARE AN EXTENSIVE COLLECTION OF DRAWINGS PROVIDED WITH EACH SYSTEM SPECIFICATION. THESE DRAWINGS ARE ORGANIZED FUNCTIONALLY IN ACCORDANCE WITH THE FOLLOWING OUTLINE:

ELV-1.00 TITLE SHEET
THIS COVER PAGE CONTAINS THE TITLE BLOCK, PROJECT INFORMATION AND A DETAILED LISTING OF ALL NOTES AND SYMBOL DEFINITIONS USED THROUGHOUT THE PROJECT.

ELV-2.NN FLOORPLANS
THESE SERIES OF DRAWINGS ARE ORGANIZED BY LEVEL, PRESENTING THE LOCATIONS OF DEVICES, PRODUCT CALLOUTS AND CONSTRUCTION NOTES WITHIN THE FLOORPLANS.

ELV-3.NN DEVICE PLACEMENT ELEVATIONS AND SECTIONS
THESE SERIES OF DRAWINGS ARE ORGANIZED BY LEVEL, PRESENTING ROOM DETAILS WITHIN THE REFLECTED CEILING PLAN AND ELEVATIONS WITH DEVICES, ROOM PLATE DETAILS, HEAD END WIRING CABINETS AND DEMARCATION PANELS, ETC.

ELV-4.NN BLOCK DIAGRAMS
THESE SERIES OF DRAWINGS ARE ORGANIZED BY SYSTEM AND AREA TO PRESENT THE PHYSICAL CONNECTIVITY OF EACH SYSTEM.


ELV-5.NN DEVICE SCHEDULES
THESE SERIES OF DRAWINGS SUPPLY THE PRODUCT SPECIFIED AND CABLING ALLOWED.

DOCUMENTATION RIGHTS:

THE INCLUDED DRAWINGS, DETAILS, SPECIFICATIONS, IDEAS AND CONCEPTS ARE THE SOLE PROPERTY OF AXIOM DESIGN, INC.. ANY USE OF THESE DOCUMENTS WITHOUT THE EXPRESS WRITTEN CONSENT OF AXIOM DESIGN IS PROHIBITED. THE PURPOSE OF THESE SPECIFICATIONS AND INSTRUCTIONS IS TO PROVIDE A CONSISTENT OUTLINE SO THAT AN EVEN BASELINE CAN BE ESTABLISHED FOR EVALUATING CONTRACTORS' BIDS, IF APPLICABLE.

DRAWING DESCRIPTIONS

SAMPLE PROJECT
1234 SAMPLE PROJECT DR
PLEASANTON, CA 94588

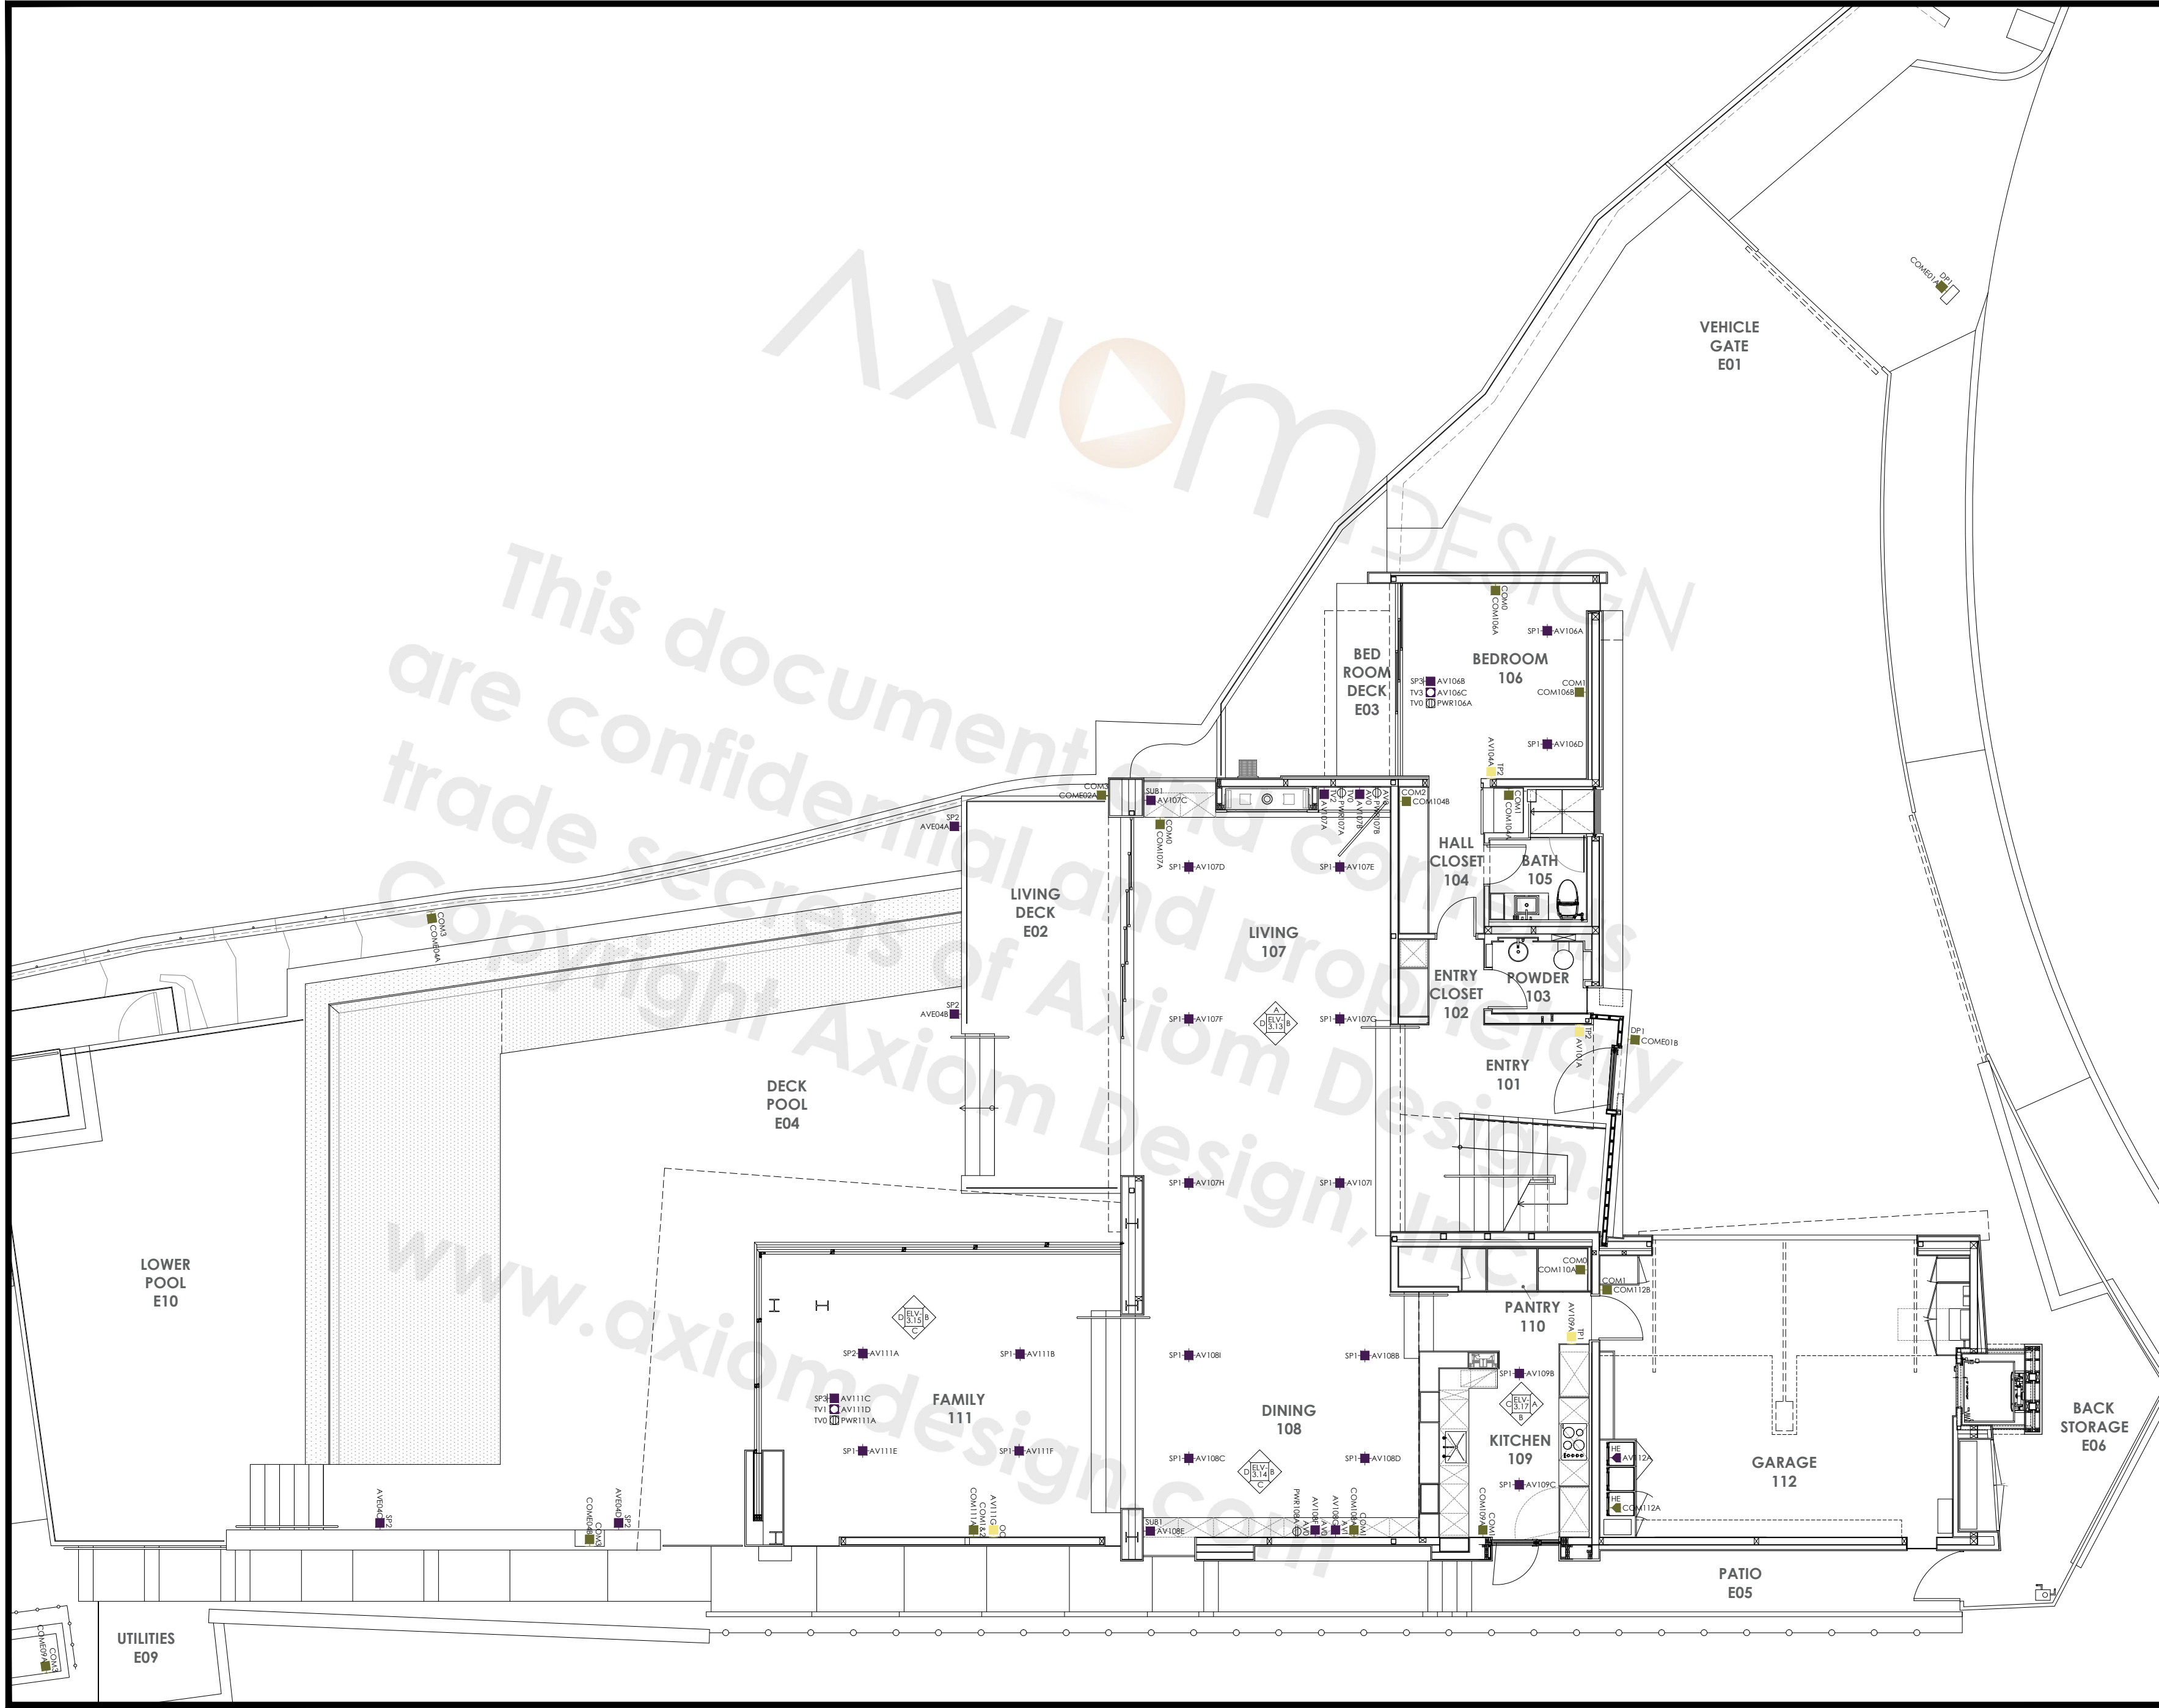


SAMPLE PROJECT
1234 SAMPLE PROJECT DR
PLEASANTON, CA 94588

SHEET NAME:
GENERAL DEVICE LAYOUT PLAN
FIRST FLOOR AUDIO VIDEO

REVISIONS	BY

DATE: 00-00-00
SCALE: 1/4"=1'-0"
DESIGNER: DESIGNER
DRAWN: DRAWNBY
SHEET:

ELV-2.10H

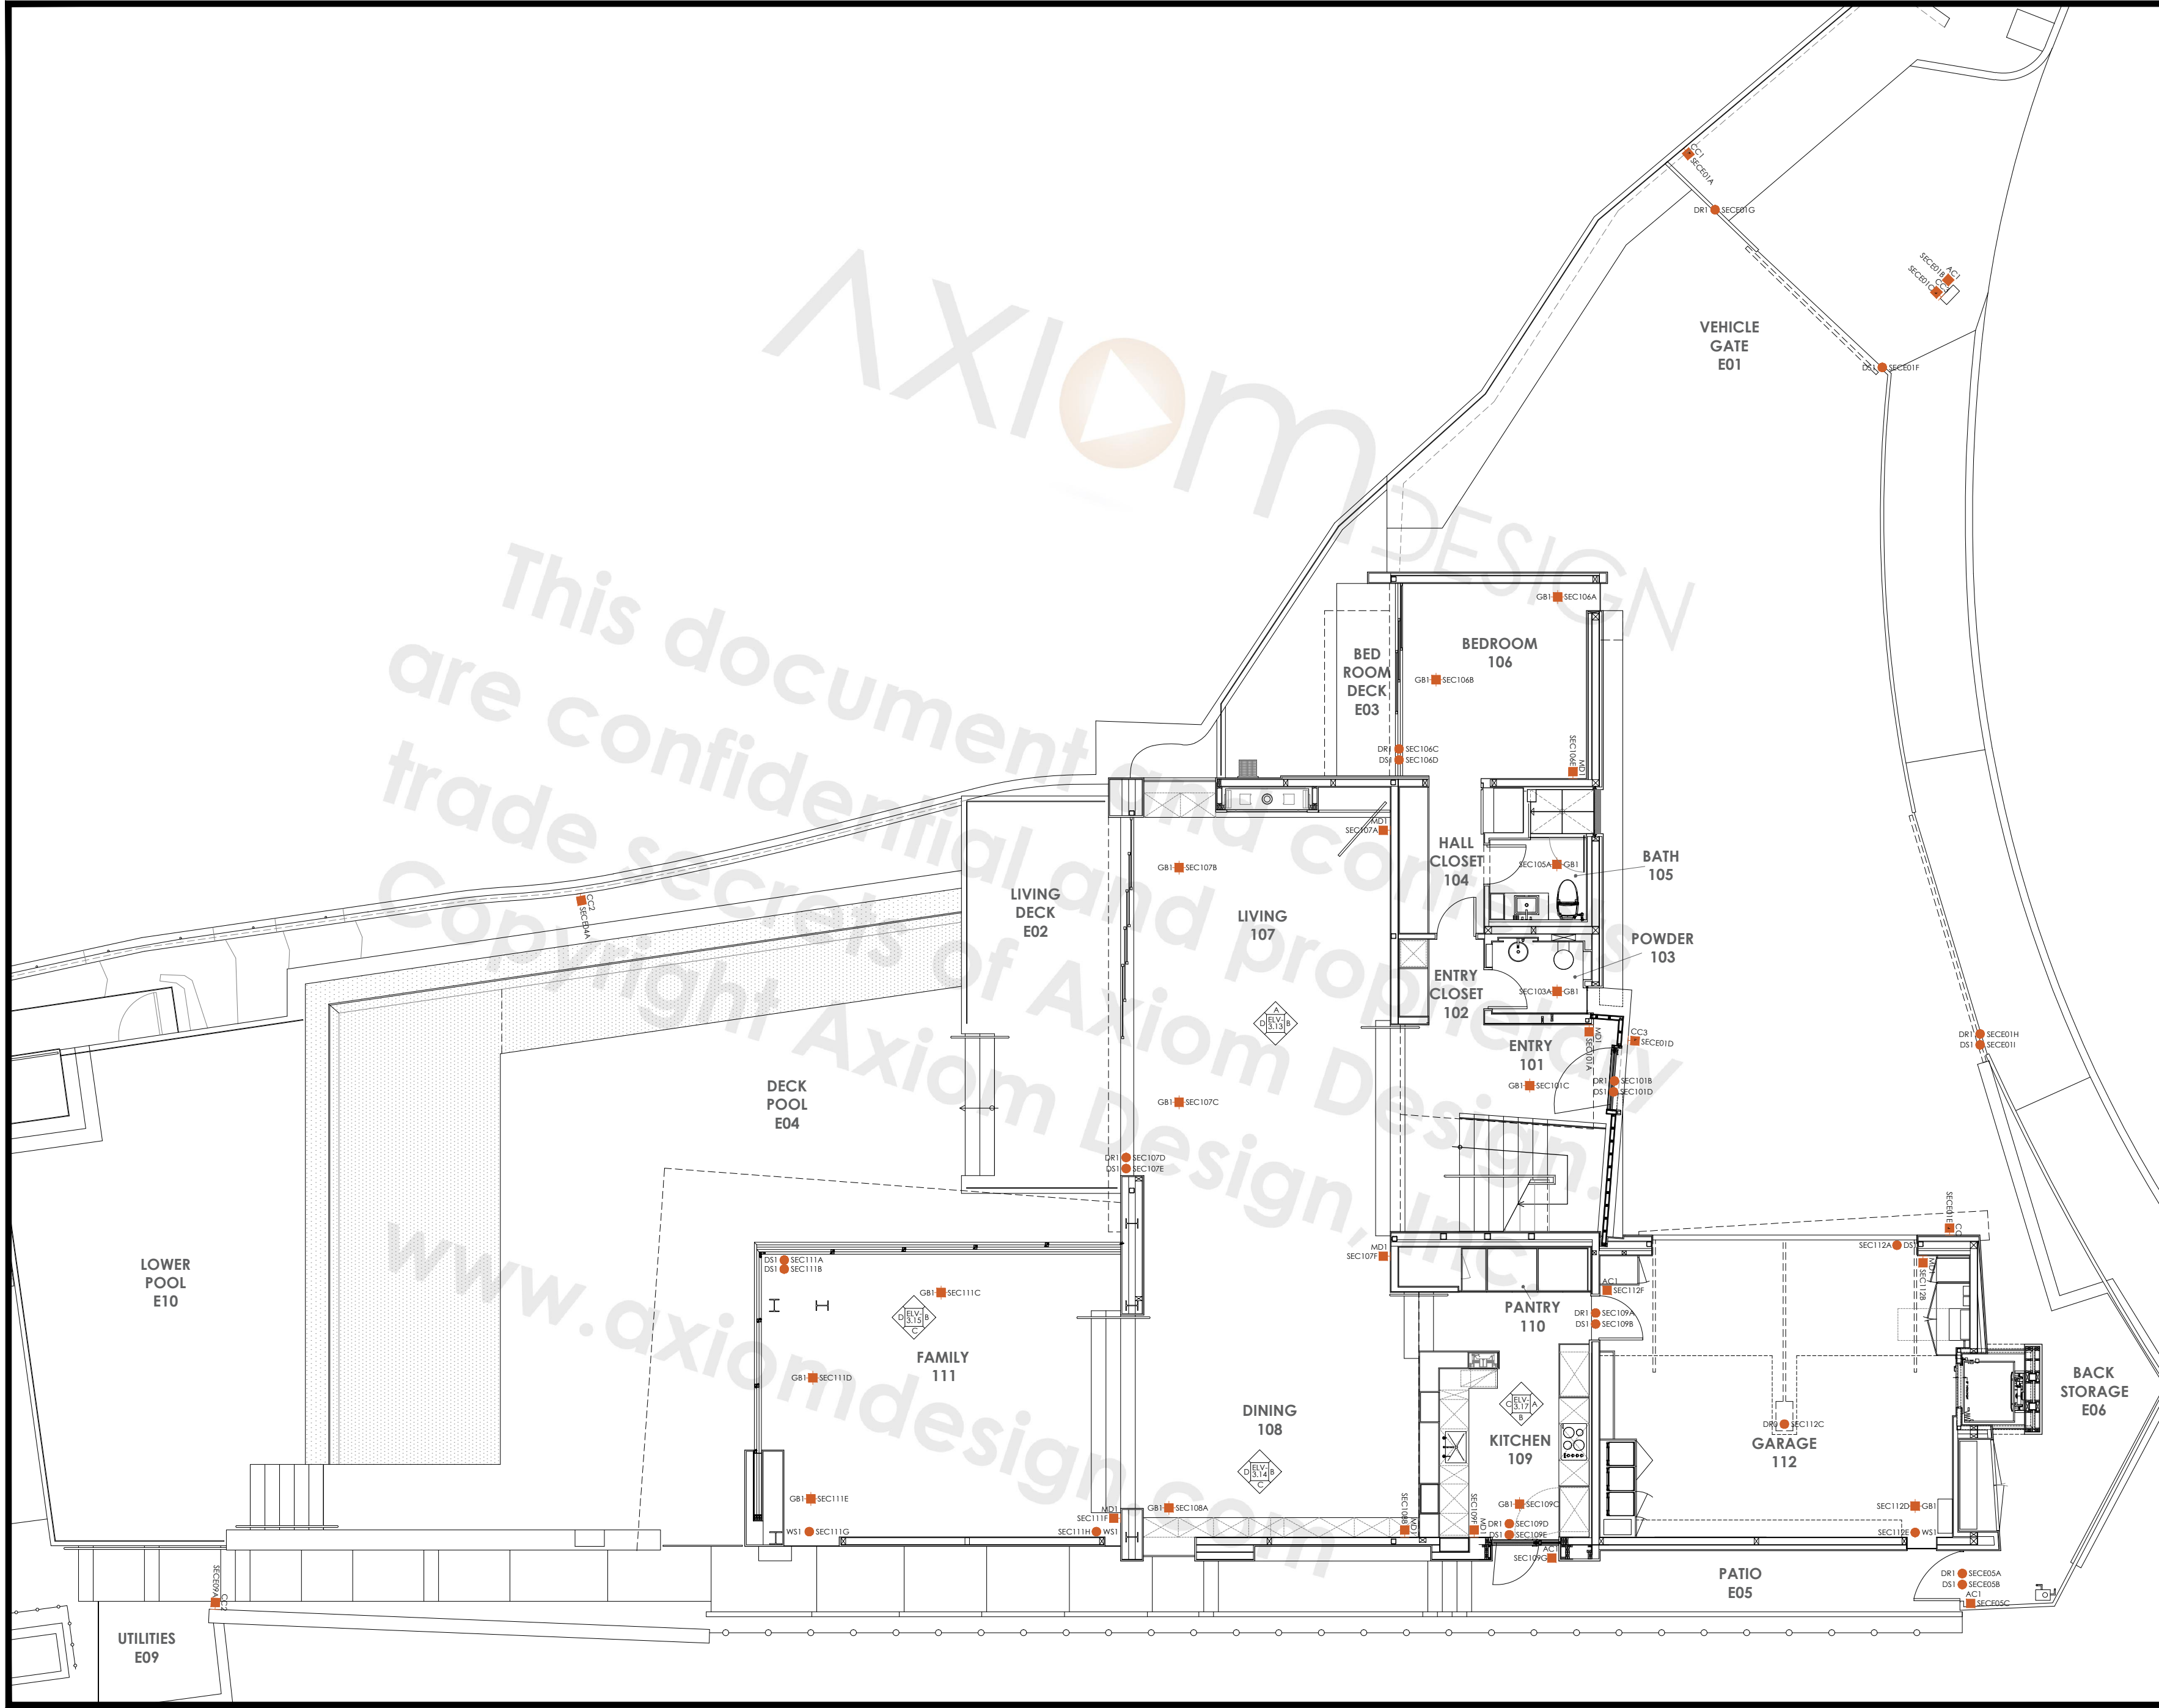

SAMPLE PROJECT
1234 SAMPLE PROJECT DR
PLEASANTON, CA 94588

SHEET NAME:
GENERAL DEVICE LAYOUT PLAN
FIRST FLOOR SECURITY

REVISIONS	BY

DATE: 00-00-00
SCALE: 1/4"=1'-0"
DESIGNER: DESIGNER
DRAWN: DRAWNBY
SHEET:

ELV-2.10S

234 SAMPLE PROJECT DR
PLEASANTON, CA 94588

REVISIONS	BY
1	Author
2	Author
00-00-00

$$1/4'' = 1' - 0''$$

DESIGNER

DRAWNB7

ELV-2.10CN

WIRE ID	WIRE DESCRIPTION	WIRE APPLICATION	DEVICE TYPE	ORIGIN NAME	HEAD END LOCATION	ORIGIN POSITION	DESTINATION NAME	DESTINATION LOCATION	DESTINATION POSITION	NOTES
AV101A:BD	22/2 TP & 18/2 w/GND Communications Cable	Bus Device	A/V	Garage Head End	112HE	AV112A	Front Entry	101	AV101A	
AV101A:LAN	Enhanced Cat 6 4-pr Cable	Local Area Network	DATA	Garage Head End	112HE	COM112A	Front Entry	101	AV101A	
AV104A:BD	22/2 TP & 18/2 w/GND Communications Cable	Bus Device	A/V	Garage Head End	112HE	AV112A	Guest Bedroom 106	106	AV104A	
AV104A:LAN	Enhanced Cat 6 4-pr Cable	Local Area Network	DATA	Garage Head End	112HE	COM112A	Guest Bedroom 106	106	AV104A	
AV106A:SP	14/2 Speaker Cable	Speaker Connection to Amplifier	A/V	Garage Head End	112HE	AV112A	Guest Bedroom 106	106	AV106A	
AV106D:SP	14/2 Speaker Cable	Speaker Connection to Amplifier	A/V	Garage Head End	112HE	AV112A	Guest Bedroom 106	106	AV106D	
AV107A:CX1	RG6 Quad Shielded Coaxial Cable	RF Cable for DSS, CATV and Satellite Radio	A/V	Garage Head End	112HE	AV112A	Living Room	107	AV107A	
AV107A:CK2	RG6 Quad Shielded Coaxial Cable	RF Cable for DSS, CATV and Satellite Radio	A/V	Garage Head End	112HE	AV112A	Living Room	107	AV107A	
AV107A:UTP1	Enhanced Cat 6 4-pr Cable	Undesignated UTP	A/V	Garage Head End	112HE	COM112A	Living Room	107	AV107A	
AV107A:UTP2	Enhanced Cat 6 4-pr Cable	Undesignated UTP	A/V	Garage Head End	112HE	COM112A	Living Room	107	AV107A	
AV107B:CX1	RG6 Quad Shielded Coaxial Cable	RF Cable for DSS, CATV and Satellite Radio	A/V	Garage Head End	112HE	AV112A	Living Room	107	AV107B	
AV107B:CK2	RG6 Quad Shielded Coaxial Cable	RF Cable for DSS, CATV and Satellite Radio	A/V	Garage Head End	112HE	AV112A	Living Room	107	AV107B	
AV107B:UTP1	Enhanced Cat 6 4-pr Cable	Undesignated UTP	A/V	Garage Head End	112HE	COM112A	Living Room	107	AV107B	
AV107B:UTP2	Enhanced Cat 6 4-pr Cable	Undesignated UTP	A/V	Garage Head End	112HE	COM112A	Living Room	107	AV107B	
AV107C:SUB	14/2 Speaker Cable	Subwoofer Connection to Amplifier	A/V	Garage Head End	112HE	AV112A	Living Room	107	AV107C	
AV107D:SP	14/2 Speaker Cable	Speaker Connection to Amplifier	A/V	Garage Head End	112HE	AV112A	Living Room	107	AV107D	
AV107F:SP	14/2 Speaker Cable	Speaker Connection to Amplifier	A/V	Garage Head End	112HE	AV112A	Living Room	107	AV107F	
AV107G:SP	14/2 Speaker Cable	Speaker Connection to Amplifier	A/V	Garage Head End	112HE	AV112A	Living Room	107	AV107G	
AV107I:SP	14/2 Speaker Cable	Speaker Connection to Amplifier	A/V	Garage Head End	112HE	AV112A	Living Room	107	AV107I	
AV108A:SP	14/2 Speaker Cable	Speaker Connection to Amplifier	A/V	Garage Head End	112HE	AV112A	DINING ROOM	108	AV108A	
AV108E:SUB	14/2 Speaker Cable	Subwoofer Connection to Amplifier	A/V	Garage Head End	112HE	AV112A	Dining Room	108	AV108E	
AV108F:CX1	RG6 Quad Shielded Coaxial Cable	RF Cable for DSS, CATV and Satellite Radio	A/V	Garage Head End	112HE	AV112A	Dining Room	108	AV108F	
AV108F:CK2	RG6 Quad Shielded Coaxial Cable	RF Cable for DSS, CATV and Satellite Radio	A/V	Garage Head End	112HE	AV112A	Dining Room	108	AV108F	
AV108F:UTP1	Enhanced Cat 6 4-pr Cable	Undesignated UTP	A/V	Garage Head End	112HE	COM112A	Dining Room	108	AV108F	
AV108F:UTP2	Enhanced Cat 6 4-pr Cable	Undesignated UTP	A/V	Garage Head End	112HE	COM112A	Dining Room	108	AV108F	
AV108G:CX1	RG6 Quad Shielded Coaxial Cable	RF Cable for DSS, CATV and Satellite Radio	A/V	Garage Head End	112HE	AV112A	Dining Room	108	AV108G	
AV108G:CK2	RG6 Quad Shielded Coaxial Cable	RF Cable for DSS, CATV and Satellite Radio	A/V	Garage Head End	112HE	AV112A	Dining Room	108	AV108G	
AV108G:UTP1	Enhanced Cat 6 4-pr Cable	Undesignated UTP	A/V	Garage Head End	112HE	COM112A	Dining Room	108	AV108G	
AV108G:UTP2	Enhanced Cat 6 4-pr Cable	Undesignated UTP	A/V	Garage Head End	112HE	COM112A	Dining Room	108	AV108G	
AV109A:BD	22/2 TP & 18/2 w/GND Communications Cable	Bus Device	A/V	Garage Head End	112HE	AV112A	Kitchen	109	AV109A	
AV109A:LAN	Enhanced Cat 6 4-pr Cable	Local Area Network	DATA	Garage Head End	112HE	AV112A	Kitchen	109	AV109A	
AV109B:SP	14/2 Speaker Cable	Speaker Connection to Amplifier	A/V	Garage Head End	112HE	AV112A	Kitchen	109	AV109B	
AV111D:CX1	RG6 Quad Shielded Coaxial Cable	RF Cable for DSS, CATV and Satellite Radio	A/V	Garage Head End	112HE	AV112A	Family Room	111	AV111D	
AV111D:CK2	RG6 Quad Shielded Coaxial Cable	RF Cable for DSS, CATV and Satellite Radio	A/V	Garage Head End	112HE	AV112A	Family Room	111	AV111D	
AV111D:UTP1	Enhanced Cat 6 4-pr Cable	Undesignated UTP	A/V	Garage Head End	112HE	COM112A	Family Room	111	AV111D	
AV111D:UTP2	Enhanced Cat 6 4-pr Cable	Undesignated UTP	A/V	Garage Head End	112HE	COM112A	Family Room	111	AV111D	
AV111G:BD	22/2 TP & 18/2 w/GND Communications Cable	Bus Device	A/V	Garage Head End	112HE	AV112A	Family Room	111	AV111G	
AV111G:LAN	Enhanced Cat 6 4-pr Cable	Local Area Network	DATA	Garage Head End	112HE	AV112A	Family Room	111	AV111G	
AVE04A:SP	14/2 Speaker Cable	Speaker Connection to Amplifier	A/V	Garage Head End	112HE	AV112A	Deck Pool	E04	AVE04A	
AVE04B:SP	14/2 Speaker Cable	Speaker Connection to Amplifier	A/V	Garage Head End	112HE	AV112A	Deck Pool	E04	AVE04B	
AVE04C:SP	14/2 Speaker Cable	Speaker Connection to Amplifier	A/V	Garage Head End	112HE	AV112A	Deck Pool	E04	AVE04C	
AVE04D:SP	14/2 Speaker Cable	Speaker Connection to Amplifier	A/V	Garage Head End	112HE	AV112A	Deck Pool	E04	AVE04D	
CN101A:CN1	Conduit	Wire Concealment	CN	Garage Head End	112HE	CN112B	Front Entry	101	CN101A	
CN106A:CN1	Conduit	Wire Concealment	CN	Garage Head End	112HE	CN112B	Bedroom 106	106	CN106A	
CN106B:CN1	Conduit	Wire Concealment	CN	Garage Head End	112HE	CN112B	Bedroom 106	106	CN106B	
CN107A:CN1	Conduit	Wire Concealment	CN	Garage Head End	112HE	CN112B	Living Room	107	CN107A	
CN108C:CN1	Conduit	Wire Concealment	CN	Garage Head End	112HE	CN112B	Dining Room	108	CN108C	
CN108D:CN1	Conduit	Wire Concealment	CN	Garage Head End	112HE	CN112B	Dining Room	108	CN108D	
CN109A:CN1	Conduit	Wire Concealment	CN	Garage Head End	112HE	CN112A	Kitchen	109	CN109A	
CN109B:CN1	Conduit	Wire Concealment	CN	Garage Head End	112HE	CN112B	Kitchen	109	CN109B	
CN111A:CN1	Conduit	Wire Concealment	CN	Garage Head End	112HE	CN112B	Family Room	111	CN111A	
CN111B:CN1	Conduit	Wire Concealment	CN	Garage Head End	112HE	CN112B	Family Room	111	CN111B	
CN112E:CN1	Conduit	Wire Concealment	CN	Garage Head End	112HE	CN112B	Garage	112	CN112E	
CN112F:CN1	Conduit	Wire Concealment	CN	Garage Head End	112HE	CN112B	Garage	112	CN112F	

WIRE ID	WIRE DESCRIPTION	WIRE APPLICATION	DEVICE TYPE	ORIGIN NAME	HEAD END LOCATION	ORIGIN POSITION	DESTINATION NAME	DESTINATION LOCATION	DESTINATION POSITION	NOTES
CN112G:CN1	Conduit	Wire Concealment	CN	Garage Head End	112HE	CN112B	Garage	112	CN112G	
CNE01A:CN1	Conduit	Wire Concealment	CN	Garage Head End	112HE	CN112A	Vehicle Gate	E01	CNE01A	
CNE01B:CN1	Conduit	Wire Concealment	CN	Garage Head End	112HE	CN112D	Vehicle Gate	E01	CNE01B	
CNE01C:CN1	Conduit	Wire Concealment	CN	Garage Head End	112HE	CN112A	Vehicle Gate	E01	CNE01C	
CNE01D:CN1	Conduit	Wire Concealment	CN	Garage Head End	112HE	CN112D	Vehicle Gate	E01	CNE01D	
CNE01E:CN1	Conduit	Wire Concealment	CN	Garage Head End	112HE	CN112A	Vehicle Gate	E01	CNE01E	
CNE04A:CN1	Conduit	Wire Concealment	CN	Garage Head End	112HE	CN112A	Deck Pool	E04	CNE04A	
CNE04B:CN1	Conduit	Wire Concealment	CN	Garage Head End	112HE	CN112D	Deck Pool	E04	CNE04B	
CNE04C:CN1	Conduit	Wire Concealment	CN	Garage Head End	112HE	CN112D	Deck Pool	E04	CNE04C	
CNE05A:CN1	Conduit	Wire Concealment	CN	Garage Head End	112HE	CN112A	Patio	E05	CNE05A	
CNE09A:CN1	Conduit	Wire Concealment	CN	Garage Head End	112HE	CN112D	Utilities	E09	CNE09A	
COM104A:KSU	Enhanced Cat 6 4-pr Cable	Telephone System Voice Extension	VOICE	Garage Head End	112HE	AV112A	Hall Closet	104	COM104A	
COM104A:LAN	Enhanced Cat 6 4-pr Cable	Local Area Network	DATA	Garage Head End	112HE	AV112A	Hall Closet	104	COM104A	
COM104B:KSU	Enhanced Cat 6 4-pr Cable	Telephone System Voice Extension	VOICE	Garage Head End	112HE	COM112A	HALL CLOSET	104	COM104B	
COM104B:LAN	Enhanced Cat 6 4-pr Cable	Local Area Network	DATA	Garage Head End	112HE	AV112A	HALL CLOSET	104	COM104B	
COM106A:KSU	Enhanced Cat 6 4-pr Cable	Telephone System Voice Extension	VOICE	Garage Head End	112HE	COM112A	Guest Bedroom 106	106	COM106A	
COM106A:LAN	Enhanced Cat 6 4-pr Cable	Local Area Network	DATA	Garage Head End	112HE	AV112A	Guest Bedroom 106	106	COM106A	
COM106B:KSU	Enhanced Cat 6 4-pr Cable	Telephone System Voice Extension	VOICE	Garage Head End	112HE	AV112A	Guest Bedroom 106	106	COM106B	
COM106B:LAN	Enhanced Cat 6 4-pr Cable	Local Area Network	DATA	Garage Head End	112HE	AV112A	Guest Bedroom 106	106	COM106B	
COM107A:KSU	Enhanced Cat 6 4-pr Cable	Telephone System Voice Extension	VOICE	Garage Head End	112HE	AV112A	Living Room	107	COM107A	
COM107A:LAN	Enhanced Cat 6 4-pr Cable	Local Area Network	DATA	Garage Head End	112HE	COM112A	Living Room	107	COM107A	
COM108A:KSU	Enhanced Cat 6 4-pr Cable	Telephone System Voice Extension	VOICE	Garage Head End	112HE	COM112A	Dining Room	108	COM108A	
COM108A:LAN	Enhanced Cat 6 4-pr Cable	Local Area Network	DATA	Garage Head End	112HE	AV112A	Dining Room	108	COM108A	
COM109A:KSU	Enhanced Cat 6 4-pr Cable	Telephone System Voice Extension	VOICE	Garage Head End	112HE	COM112A	Kitchen	109	COM109A	
COM109A:LAN	Enhanced Cat 6 4-pr Cable	Local Area Network	DATA	Garage Head End	112HE	COM112A	Kitchen	109	COM109A	
COM110A:KSU	Enhanced Cat 6 4-pr Cable	Telephone System Voice Extension	VOICE	Garage Head End	112HE	COM112A	Pantry	110	COM110A	
COM110A:LAN	Enhanced Cat 6 4-pr Cable	Local Area Network	DATA	Garage Head End	112HE	AV112A	Pantry	110	COM110A	
COM111A:KSU	Enhanced Cat 6 4-pr Cable	Telephone System Voice Extension	VOICE	Garage Head End	112HE	COM112A	Family Room	111	COM111A	
COM111A:LAN	Enhanced Cat 6 4-pr Cable	Local Area Network	DATA	Garage Head End	112HE	AV112A	Family Room	111	COM111A	
COM111B:LAN	Enhanced Cat 6 4-pr Cable	Local Area Network	DATA	Garage Head End	112HE	COM112A	FAMILY ROOM	111	COM111B	

AXIOMDESIGN
Technology Conclerge™

SAMPLE PROJECT

1234 SAMPLE PROJECT DR

PLEASANTON, CA 94588

SHEET NAME:
WIRE INFRASTRUCTURE
SCHEDULE 1

REVISIONS	BY

DATE:	00-00-00
SCALE:	N.T.S
DESIGNER:	DESIGNER
DRAWN:	DRAWNBY
SHEET:	

ELV-2.80

WIRE ID	WIRE DESCRIPTION	WIRE APPLICATION	DEVICE TYPE	ORIGIN NAME	HEAD END LOCATION	ORIGIN POSITION	DESTINATION NAME	DESTINATION LOCATION	DESTINATION POSITION	NOTES
COM112B:LAN	Enhanced Cat 6 4-pr Cable	Local Area Network	DATA	Garage Head End	112HE	COM112A	Garage	112	COM112B	
COMED01A:DP	Enhanced Cat 6 4-pr Cable	Door Phone Station	VOICE	Garage Head End	112HE	COM112A	Vehicle Gate	E01	COMED01A	
COMED01B:DP	Enhanced Cat 6 4-pr Cable	Door Phone Station	VOICE	Garage Head End	112HE	COM112A	Vehicle Gate	E01	COMED01B	
COMED02A:KSU	Enhanced Cat 6 4-pr Cable	Telephone System Voice Extension	VOICE	Garage Head End	112HE	COM112A	LIVING DECK	E02	COMED02A	
COMED02A:LAN	Enhanced Cat 6 4-pr Cable	Local Area Network	DATA	Garage Head End	112HE	COM112A	LIVING DECK	E02	COMED02A	
COMED04A:KSU	Enhanced Cat 6 4-pr Cable	Telephone System Voice Extension	VOICE	Garage Head End	112HE	COM112A	Deck Pool	E04	COMED04A	
COMED04A:LAN	Enhanced Cat 6 4-pr Cable	Local Area Network	DATA	Garage Head End	112HE	AV112A	Deck Pool	E04	COMED04A	
COMED04B:KSU	Enhanced Cat 6 4-pr Cable	Telephone System Voice Extension	VOICE	Garage Head End	112HE	COM112A	Deck Pool	E04	COMED04B	
COMED04B:LAN	Enhanced Cat 6 4-pr Cable	Local Area Network	DATA	Garage Head End	112HE	COM112A	Deck Pool	E04	COMED04B	
COMED09A:KSU	Enhanced Cat 6 4-pr Cable	Telephone System Voice Extension	VOICE	Garage Head End	112HE	AV112A	Utilities	E09	COMED09A	
COMED09A:LAN	Enhanced Cat 6 4-pr Cable	Local Area Network	DATA	Garage Head End	112HE	COM112A	Utilities	E09	COMED09A	
SEC109A:DR	18/2 Door Release Cable	Door Release	SEC	Garage Head End	112HE	SEC112A	Kitchen	109	SEC109A	
SEC109B:DS	22/2 Security Cable	Door Sensor	SEC	Garage Head End	112HE	SEC112A	Kitchen	109	SEC109B	
SEC109C:GB	22/4 Security Cable	Glass Break Detector	SEC	Garage Head End	112HE	SEC112A	Kitchen	109	SEC109C	
SEC109D:DR	18/2 Door Release Cable	Door Release	SEC	Garage Head End	112HE	SEC112A	Kitchen	109	SEC109D	
SEC109E:DS	22/2 Security Cable	Door Sensor	SEC	Garage Head End	112HE	SEC112A	Kitchen	109	SEC109E	
SEC109F:MD	22/4 Sensor Cable	Motion Detector	SEC	Garage Head End	112HE	SEC112A	Kitchen	109	SEC109F	
SEC109G:AC	22/6 pair Shielded Cable	Access Control Keypad	SEC	Garage Head End	112HE	SEC112A	Kitchen	109	SEC109G	
SEC111A:DS	22/2 Security Cable	Door Sensor	SEC	Garage Head End	112HE	SEC112A	Family Room	111	SEC111A	
SEC111B:DS	22/2 Security Cable	Door Sensor	SEC	Garage Head End	112HE	SEC112A	Family Room	111	SEC111B	
SEC111C:GB	22/4 Security Cable	Glass Break Detector	SEC	Garage Head End	112HE	SEC112A	Family Room	111	SEC111C	
SEC111D:GB	22/4 Security Cable	Glass Break Detector	SEC	Garage Head End	112HE	SEC112A	Family Room	111	SEC111D	
SEC111E:GB	22/4 Security Cable	Glass Break Detector	SEC	Garage Head End	112HE	SEC112A	Family Room	111	SEC111E	
SEC111F:MD	22/4 Sensor Cable	Motion Detector	SEC	Garage Head End	112HE	SEC112A	Family Room	111	SEC111F	
SEC111G:WS	22/2 Security Cable	Window Sensor	SEC	Garage Head End	112HE	SEC112A	Family Room	111	SEC111G	
SEC111H:WS	22/2 Security Cable	Window Sensor	SEC	Garage Head End	112HE	SEC112A	Family Room	111	SEC111H	
SEC112A:DS1	22/2 Security Cable	Door Sensor	SEC	Garage Head End	112HE	SEC112A	Garage	112	SEC112A	
SEC112B:MD	22/4 Sensor Cable	Motion Detector	SEC	Garage Head End	112HE	SEC112A	Garage	112	SEC112B	
SEC112C:DR	18/2 Door Release Cable	Door Release	SEC	Garage Head End	112HE	SEC112A	Garage	112	SEC112C	
SEC112D:GB	22/4 Security Cable	Glass Break Detector	SEC	Garage Head End	112HE	SEC112A	Garage	112	SEC112D	
SEC112E:WS	22/2 Security Cable	Window Sensor	SEC	Garage Head End	112HE	SEC112A	Garage	112	SEC112E	
SEC112F:AC	22/6 pair Shielded Cable	Access Control Keypad	SEC	Garage Head End	112HE	SEC112A	Garage	112	SEC112F	
SECE01A:CC	Enhanced Cat 6 4-pr Cable	Closed Circuit TV	SEC	Garage Head End	112HE	AV112A	Vehicle Gate	E01	SECE01A	
SECE01A:PWWR	18/2 Power Cable	Camera Remote Power	SEC	Garage Head End	112HE	SEC112A	Vehicle Gate	E01	SECE01A	
SECE01B:AC	22/6 pair Shielded Cable	Access Control Keypad	SEC	Garage Head End	112HE	SEC112A	Vehicle Gate	E01	SECE01B	
SECE01C:CC	Enhanced Cat 6 4-pr Cable	Closed Circuit TV	SEC	Garage Head End	112HE	AV112A	Vehicle Gate	E01	SECE01C	
SECE01C:PWWR	18/2 Power Cable	Camera Remote Power	SEC	Garage Head End	112HE	SEC112A	Vehicle Gate	E01	SECE01C	
SECE01D:CC	18/2 Power Cable	Camera Remote Power	SEC	Garage Head End	112HE	SEC112A	Vehicle Gate	E01	SECE01D	
SECE01D:PWWR	Enhanced Cat 6 4-pr Cable	Closed Circuit TV	SEC	Garage Head End	112HE	AV112A	Vehicle Gate	E01	SECE01D	
SECE01F:DS	22/2 Security Cable	Door Sensor	SEC	Garage Head End	112HE	SEC112A	Vehicle Gate	E01	SECE01F	
SECE01G:DR	18/2 Door Release Cable	Door Release	SEC	Garage Head End	112HE	SEC112A	Vehicle Gate	E01	SECE01G	
SECE04A:CC	18/2 Power Cable	Camera Remote Power	SEC	Garage Head End	112HE	SEC112A	Deck Pool	E04	SECE04A	
SECE04A:PWWR	Enhanced Cat 6 4-pr Cable	Closed Circuit TV	SEC	Garage Head End	112HE	AV112A	Deck Pool	E04	SECE04A	
SECE05A:DR	18/2 Door Release Cable	Door Release	SEC	Garage Head End	112HE	SEC112A	Patio	E05	SECE05A	

CONDUIT ID	ORIGIN NAME	ORIGIN ROOM #	ORIGIN TAG	DESTINATION NAME	DESTINATION ROOM #	DESTINATION TAG	CONDUIT SIZE	CONDUIT APPLICATION	NOTES
AVC01	112HE	Garage Head End	CN112B	101	Front Entry	CN101A	3/4"	AD-Overlay Control	
AVC02	112HE	Garage Head End	CN112B	106	Bedroom 106	CN106A	1"	AD-Audio Video	
AVC03	112HE	Garage Head End	CN112B	106	Bedroom 106	CN106B	3/4"	AD-Overlay Control	
AVC04	112HE	Garage Head End	CN112B	107	Living Room	CN107A	1"	AD-Audio Video	
AVC05	112HE	Garage Head End	CN112B	108	Dining Room	CN108C	1"	AD-Audio Video	
AVC06	112HE	Garage Head End	CN112B	108	Dining Room	CN108D	1"	AD-Audio Video	
AVC07	112HE	Garage Head End	CN112B	109	Kitchen	CN109B	3/4"	AD-Overlay Control	
AVC08	112HE	Garage Head End	CN112B	111	Family Room	CN111A	1"	AD-Audio Video	
AVC09	112HE	Garage Head End	CN112B	111	Family Room	CN111B	3/4"	AD-Overlay Control	
AVC10	112HE	Garage Head End	CN112B	112	Garage	CN112E	3/4"	AD-Overlay Control	
AVC11	112HE	Garage Head End	CN112B	112	Garage	CN112F	3/4"	AD-Overlay Control	
AVC12	112HE	Garage Head End	CN112B	112	Garage	CN112G	3/4"	AD-Overlay Control	
CMC01	112HE	Garage Head End	CN112B	101	Front Entry	CN101A	3/4"	AD-Overlay Control	
CMC02	112HE	Garage Head End	CN112D	E01	Vehicle Gate	CNE01B	3/4"	AD-Communications	
CMC03	112HE	Garage Head End	CN112D	E04	Deck Pool	CNE04B	3/4"	AD-Communications	
CMC04	112HE	Garage Head End	CN112D	E04	Deck Pool	CNE04C	3/4"	AD-Communications	
CMC05	112HE	Garage Head End	CN112D	E09	Utilities	CNE09A	3/4"	AD-Communications	
SCC01	112HE	Garage Head End	CN112A	109	Kitchen	CN109A	1/2"	AD-Access Control	
SCC02	112HE	Garage Head End	CN112A	E01	Vehicle Gate	CNE01A	1/2"	AD-Security	
SCC03	112HE	Garage Head End	CN112A	E01	Vehicle Gate	CNE01C	1/2"	AD-Access Control	
SCC04	112HE	Garage Head End	CN112A	E01	Vehicle Gate	CNE01E	1/2"	AD-Security	
SCC05	112HE	Garage Head End	CN112A	E04	Deck Pool	CNE04A	3/4"	AD-Security	
SCC06	112HE	Garage Head End	CN112A	E05	Patio	CNE05A	1/2"	AD-Access Control	

AXIOMDESIGN
Technology Concierge™

SAMPLE PROJECT



1234 SAMPLE PROJECT DR
PLEASANTON, CA 94588

SHEET NAME:
WIRE INFRASTRUCTURE
SCHEDULE 2

REVISIONS	BY

DATE:	00-00-00
SCALE:	N.T.S
DESIGNER:	DESIGNER
DRAWN:	DRAWNBY
SHEET:	

ELV-2.81

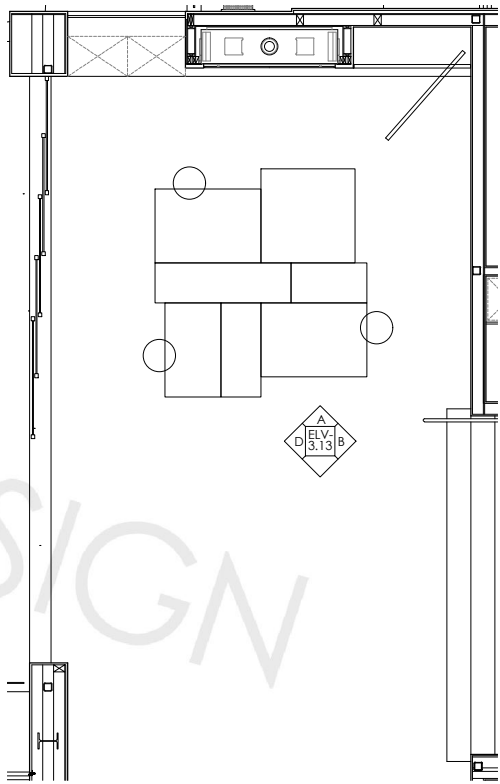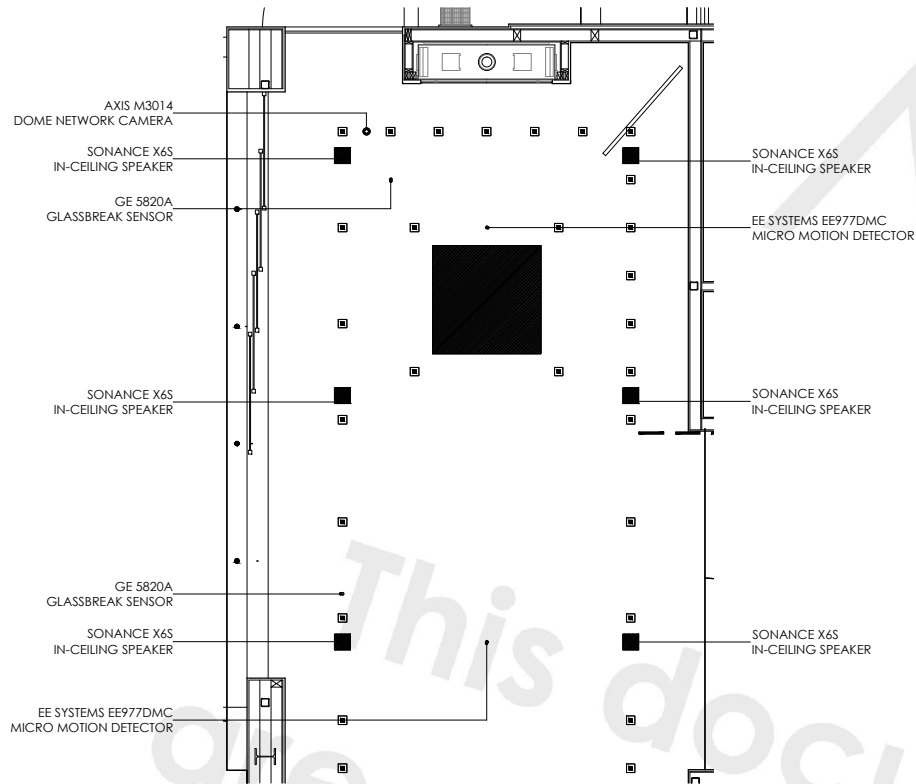


1 REFLECTED CEILING PLAN

SCALE: 1/4"=1'-0"


2 FLOOR PLAN - LIVING ROOM

SCALE: 1/4"=1'-0"

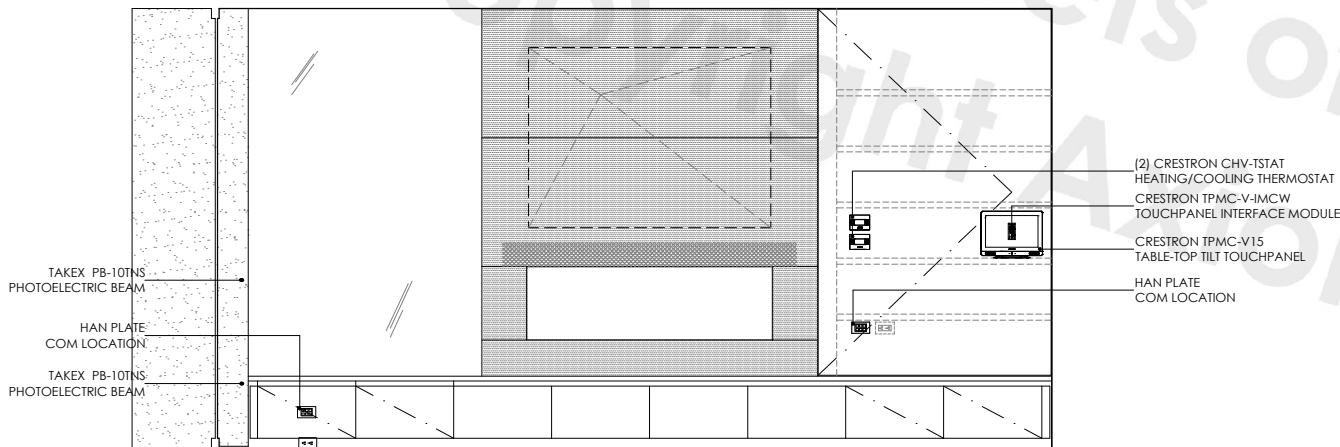

A WEST ELEVATION


SCALE: 1/2"=1'-0"

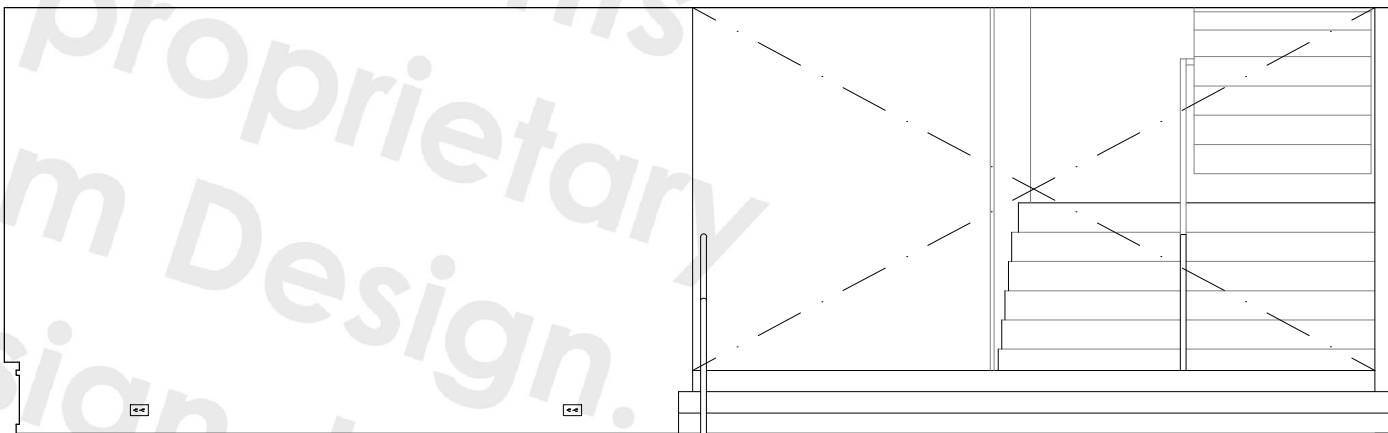

B NORTH ELEVATION

SCALE: 1/2"=1'-0"

NOTE: REFER TO FLOOR PLANS AND ELEVATIONS FOR LOW VOLTAGE DEVICE LOCATIONS. COORDINATE WITH SYSTEMS DESIGNER AND/OR ARCHITECT FOR PRECISE LOCATION. ARCHITECTURAL PLAN SET LOCATION DIMENSIONS PREVAIL.

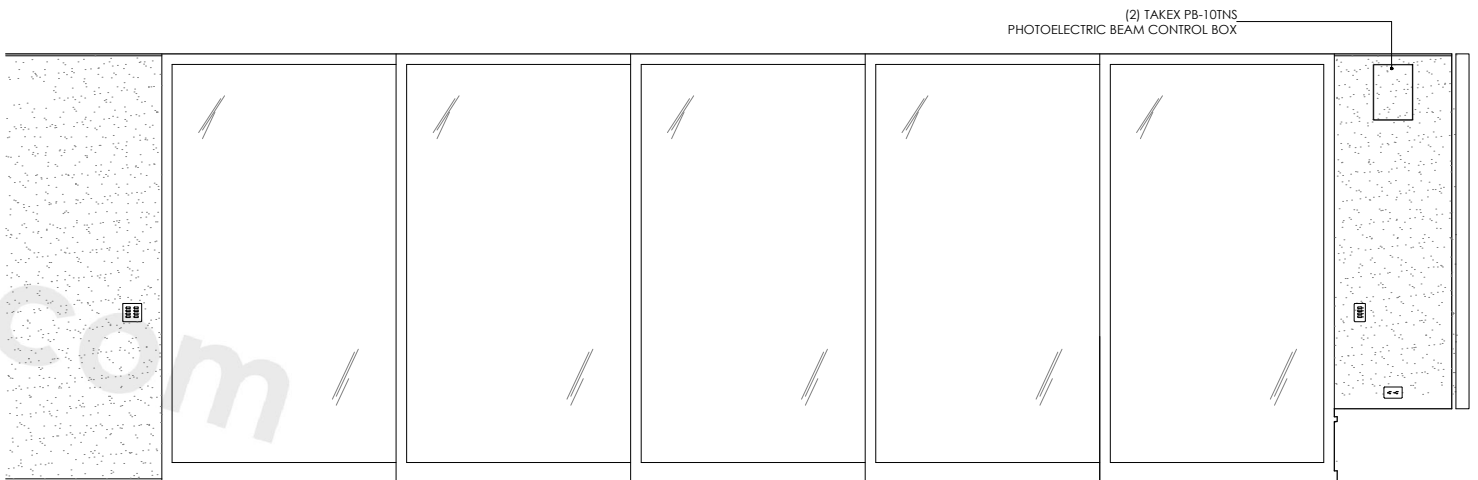


D SOUTH ELEVATION

SCALE: 1/2"=1'-0"


REVISIONS	BY

DATE:	00-00-00
SCALE:	AS NOTED
DESIGNER:	DESIGNER
DRAWN:	DRAWNBY
SHEET:	

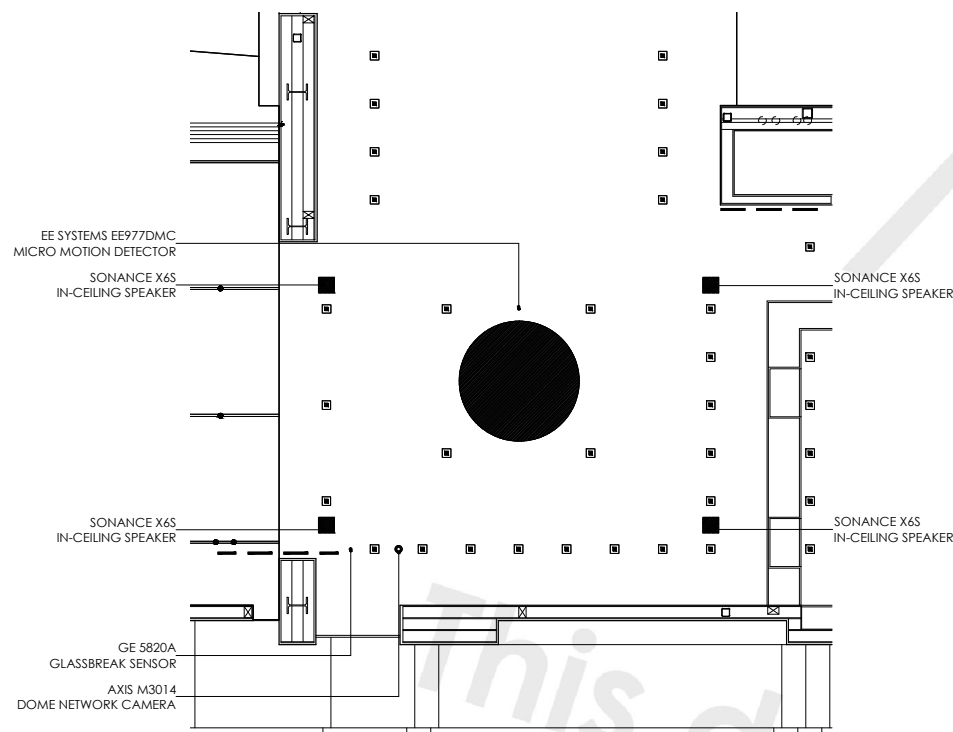

1 REFLECTED CEILING PLAN


SCALE: 1/4"=1'-0"

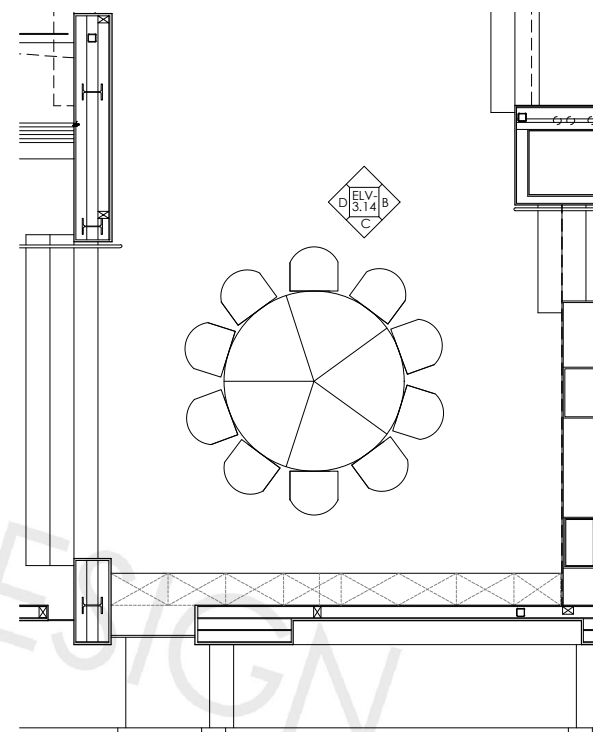

2 FLOOR PLAN


SCALE: 1/4"=1'-0"

NOTE: REFER TO FLOOR PLANS AND ELEVATIONS
FOR LOW VOLTAGE DEVICE LOCATIONS. COORDINATE
WITH SYSTEMS DESIGNER AND/OR ARCHITECT FOR
PRECISE LOCATION. ARCHITECTURAL PLAN SET
LOCATION DIMENSIONS PREVAIL.

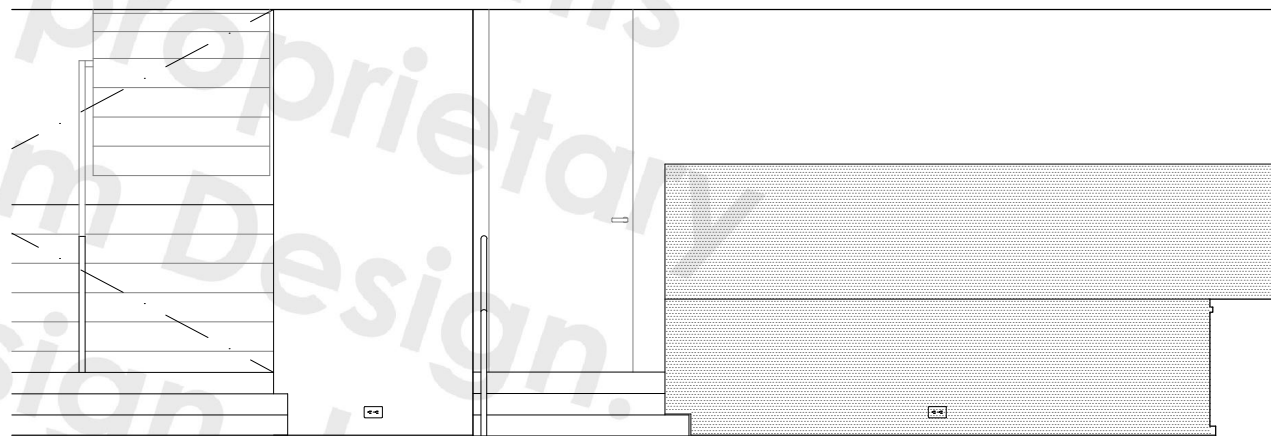


B NORTH ELEVATION

SCALE: 1/2"=1'-0"

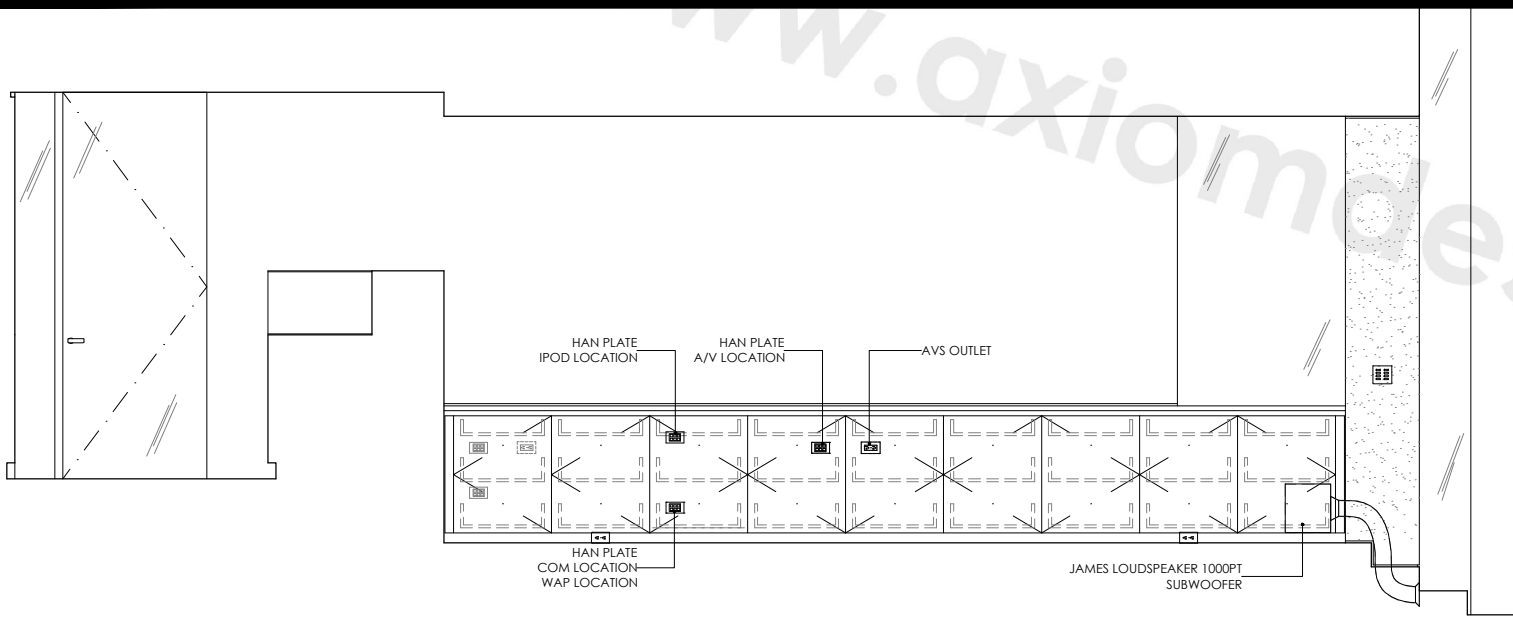

C EAST ELEVATION

SCALE: 1/2"=1'-0"

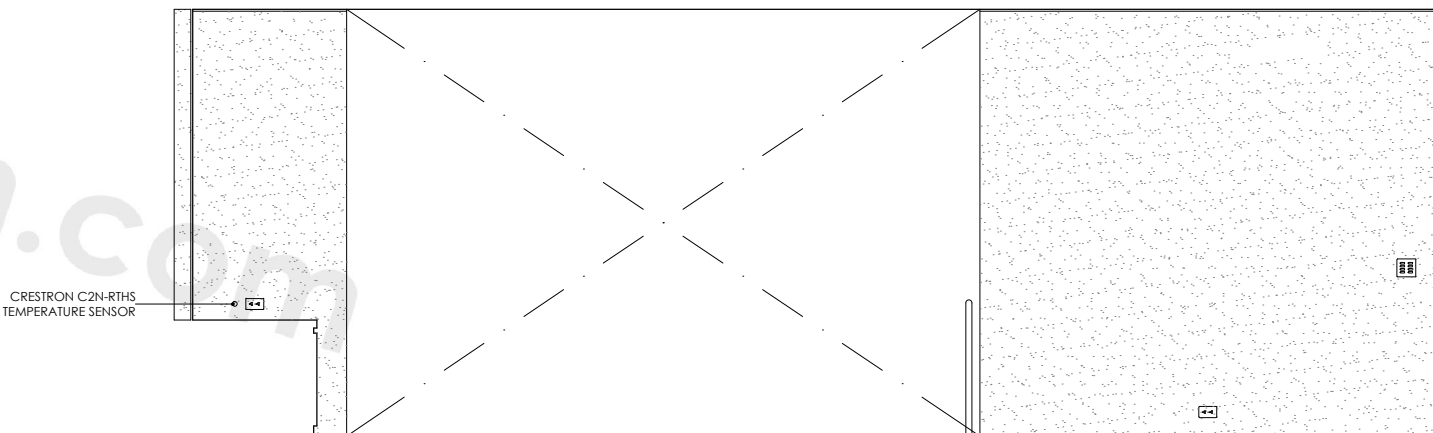

D SOUTH ELEVATION

SCALE: 1/2"=1'-0"

REVISIONS	BY

DATE:	00-00-00
SCALE:	AS NOTED
DESIGNER:	DESIGNER
DRAWN:	DRAWNBY
SHEET:	

SAMPLE PROJECT
1234 SAMPLE PROJECT DR
PLEASANTON, CA 94588

SHEET NAME:
FAMILY ROOM 111 AND
LIVING DECK 002
COORDINATED DEVICE
DRAWINGS

REVISIONS	BY

DATE:	00-00-00
SCALE:	AS NOTED
DESIGNER:	DESIGNER
DRAWN:	DRAWNBY
SHEET:	

ELV-3.15

GALLO ACOUSTICS NUCLEUS MICRO LOUD SPEAKER
AXIS M3014 DOME NETWORK CAMERA
GE 5820A GLASSBREAK SENSOR
GALLO ACOUSTICS NUCLEUS MICRO LOUD SPEAKER
EE SYSTEMS EE977DMC MICRO MOTION DETECTOR
GALLO ACOUSTICS NUCLEUS MICRO LOUD SPEAKER
GE 5820A GLASSBREAK SENSOR
GALLO ACOUSTICS NUCLEUS MICRO LOUD SPEAKER

PANASONIC TC-P65VT25 65" DISPLAY W/ INCA LIFT
HAN PLATE A/V LOCATION
VOICE/DATA/TOUCHPANEL LOCATION IN FLOOR
HAN PLATE A/V LOCATION
A/V OUTLET

1 REFLECTED CEILING PLAN

SCALE: 1/4"=1'-0"

2 FLOOR PLAN

SCALE: 1/4"=1'-0"

SONANCE EXTREME XT OUTDOOR SPEAKER

SONANCE EXTREME XT OUTDOOR SPEAKER

JAMES LOUDSPEAKER 1000PT GRILLE
TOE KICK GRILLE

B NORTH ELEVATION

SCALE: 1/2"=1'-0"

NOTE: REFER TO FLOOR PLANS AND ELEVATIONS FOR LOW VOLTAGE DEVICE LOCATIONS. COORDINATE WITH SYSTEMS DESIGNER AND/OR ARCHITECT FOR PRECISE LOCATION. ARCHITECTURAL PLAN SET LOCATION DIMENSIONS PREVAIL.

HAN PLATE COM LOCATION

PANASONIC TC-P65VT25 65" DISPLAY W/ INCA LIFT

C EAST ELEVATION

SCALE: 1/2"=1'-0"

D SOUTH ELEVATION

SCALE: 1/2"=1'-0"